

INTERNATIONAL TABLE TENNIS FEDERATION

PARA TABLE TENNIS DIVISION



SITE INSPECTION

Name of Tournament	Slovakian Open
Ranking Factor requested	Fa40
Name of the National Association	Slovakian Table Tennis Association with the Slovak Sports Association for the Disabled
Chairperson of the Organizing Committee	Jan Riapos and during the event, Martin Capla
Dates of Play	23 to 26 May 2012
Name of Site Inspection Delegate	Alison Burchell
Report submitted to ITTF	31 January 2012

Situation	<p>Weather: is late spring and the temperature should be in the range of 20 to 25⁰C with some rain possible.</p> <p>History: Bratislava is currently home to about 400 000 people. However, its history goes back 15 to 25 million years ago. It is situated on the banks of the Danube and has been the target of several other countries over the centuries. Nowadays, it has several universities, museums, theatres, galleries and other important cultural and educational institutions and has an increasingly active business sector.</p> <p>Previously this event was held for a number of years in Piestany but due to circumstances beyond the control of the Organising Committee, the playing venue is not available.</p>
------------------	--

Airport	<p>Number of airports: the main airport is Vienna which is 60kms from Bratislava. It is also possible for a number of flights to go to Bratislava airport. The Organising Committee will collect participants from both these airports. While Prague is also a possibility, teams would have to make their own way to Bratislava.</p> <p>Accessibility: Vienna airport is accessible. Several flights from European destinations require a bus transfer from the airplane to the terminal and vice versa.</p> <p>Distances: Vienna is 60kms, 45 minutes on the highway with no traffic or 1 hour by the main road. Bratislava Airport is about 5 minutes from the Gate One Hotel and 15 from the Double Tree.</p>
----------------	---

Transport	<p>Airport – hotel Schedules: these will be established when travel details are known. Number of vehicles: 3 buses and 8 mini-vans will be available. The same company which provided transport for Piestany will be used. Accessibility: the buses are accessible and the mini-vans are equipped with ramps.</p> <p>Hotel - venue <i>Teams and Officials</i> Schedules: if participants stay in the Gate One Hotel, the transport will take 10 minutes out of rush-hour and up to 20 minutes in rush hour. For those in the Hilton, no transport is necessary. Number of vehicles: 3 from the municipality will run at 30 minute intervals in peak competition periods and otherwise hourly. Accessibility: all vehicles are accessible.</p> <p><i>Emergency</i> Ambulance: this will be on call. Accessibility: the vehicles are accessible.</p> <p><i>Other: sight-seeing: at the team's own cost.</i></p>
------------------	---

Accommodation

Teams and officials:

Gate One Hotel (part of the NH Hotels): www.hotelgateone.sk recently built
Number of rooms: in total 116 rooms with 1 fully accessible room, 5 suites and the rest standard rooms (70 with twin beds; 50 with double beds)

Accessibility: for the accessible room, no problem; for the public parts of the hotel, no problem (a wheelchair toilet is also available in reception); for the rooms, the Organisers will have to plan well in terms of allocations.

Suite: could be used for physio/medical support with the extra room and furniture removed – 5 available

Width of entrance passage/door: 80cm

Width of bathroom door: 70cm


Grab rails, seat in shower: none but plastic chairs could be provided door to shower 80cm

Step or doors to shower: none


Bath or shower or combined: separate

Height of bath: 64cm

Taps or levers: levers in both

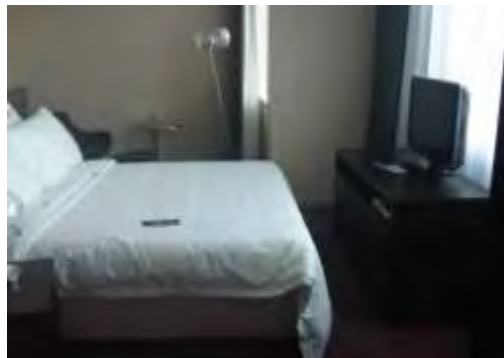

Bedroom of the suite

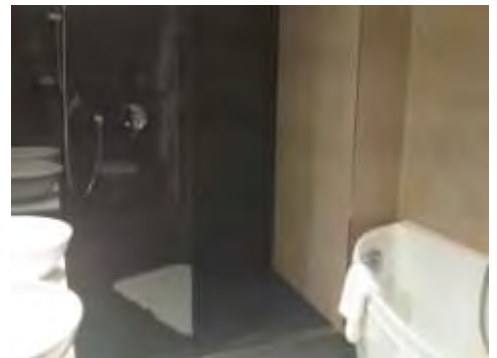

Bathroom

Standard room:

Width of entrance passage/door: 90cm

Width of entry to bedroom: 80cm

Width of bathroom door: 70cm

Grab rails, seat in shower: none but plastic chairs could be provided door to shower 80cm

Step or doors to shower: none

Bath or shower or combined: separate

Height of bath: 64cm

Taps or levers: levers in all baths

Space between sink and bath/access to toilet: 58cm



Standard room



Bathroom – tight space between sink + bath

Standard room:

Width of entrance passage/door: 90cm

Width of bathroom door: 71cm

Grab rails, seat in shower: none

Step or doors to shower: none


Bath or shower or combined: separate

Height of bath: 64cm


Space between glass partition wall for access to bath: 70cm

Taps or levers: levers in all baths

Space between sink and bath/access to toilet: 60cm

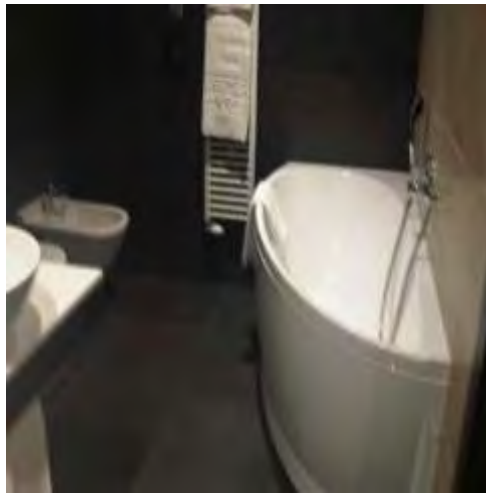

Standard room, bath, sink space

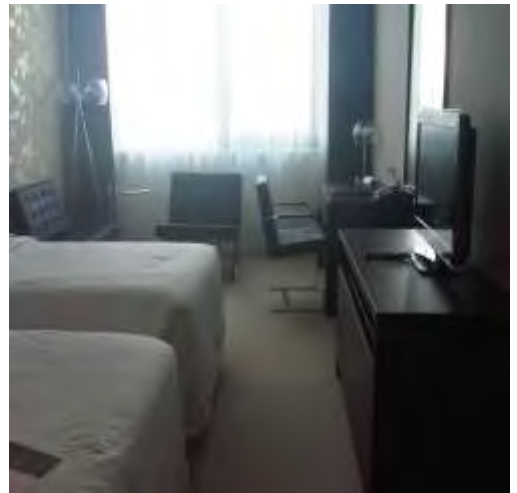

Bedroom

Elevators (number and access for wheelchairs): 2 elevators with 1 wheelchair in each possible, depending on the size of the wheelchair, maybe 2. However, they are quite quick



1 of 2 elevators

TV: in all rooms

Bar fridge: in all rooms

Safe: in all rooms

Airconditioning: in all rooms

Internet facilities: in all rooms either wifi or cable at no extra charge

Laundry facilities: available on a needs basis

Change of linen: every other day, towels daily

Electrical plugs: 2 prong European

Parking: available for 115 vehicles underground (included in the price)

Gym, sauna, pool: available on the 7th floor



Part of the gym on 7th floor

Shop: across the main road, there is the largest shopping centre in Bratislava with a supermarket – about 5 minutes to get there

Banking or teller machine: available at the shopping centre

Teams and officials:

Double Tree by Hilton: www.doubletree.com adjacent to the competition venue

Number of rooms: 120 in total

Accessibility: 2 fully accessible bedrooms and public areas, except a part of the breakfast room (steps) are accessible


Accessible room: only a double bed is possible

Width of entrance passage/door: 90cm with a 2cm ledge/lip


Width of bathroom door: 80cm

Grab rails, seat in shower: available

Step or doors to shower: a 2cm lip/ledge into the shower
Bath or shower or combined: shower
Taps or levers: levers

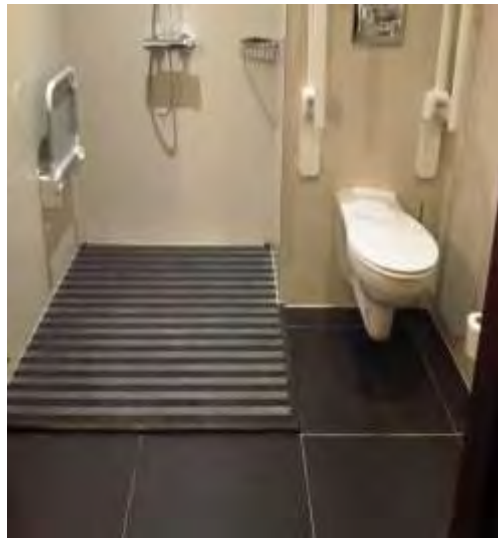

Accessible bathroom – lip on shower

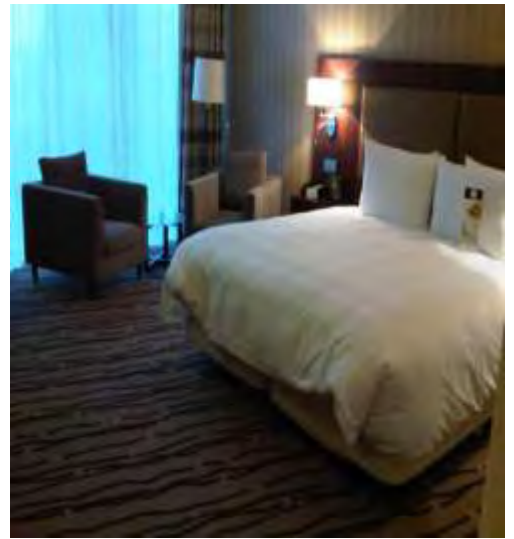

Accessible bedroom – only double bed

Deluxe room: 12 available

Width of entrance passage/door: 90cm a 2cm lip/ledge

Width of bathroom door: 68cm

Grab rails, seat in shower: none but seat may be added

Step or doors to shower: none but entry to shower 73cm

Bath or shower or combined: separated

Height of bath: 60cm


Access to bath (glass partition): 113cm

Width of access to toilet: 83cm


Taps or levers: levers



Access to the toilet

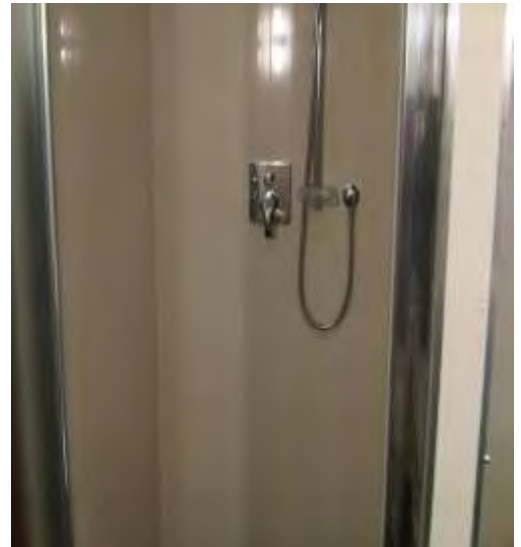

Access door to the shower

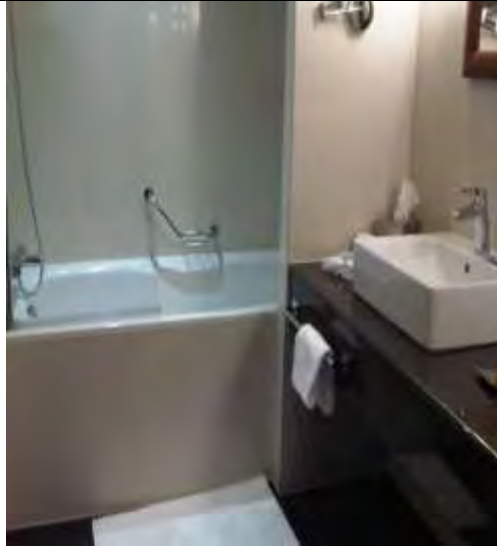

De luxe room – bath, sink – toilet and shower to left Bedroom area

Standard room: 50 with currently 36 double beds – can be changed to twins by removing furniture to add a bed

Width of entrance passage/door: 90cm with a 2cm lip/ledge

Width of bathroom door: 70cm (sliding) with a 2cm lip/ledge


Grab rails, seat in shower: none

Step or doors to shower: none


Bath or shower or combined: combined

Height of bath: 60cm with space to access of 110cm

Taps or levers: levers

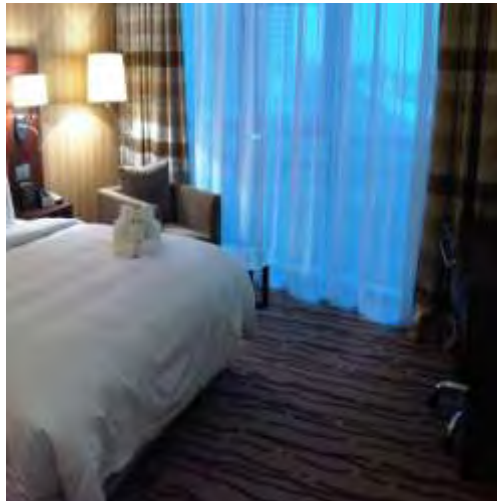

Standard room

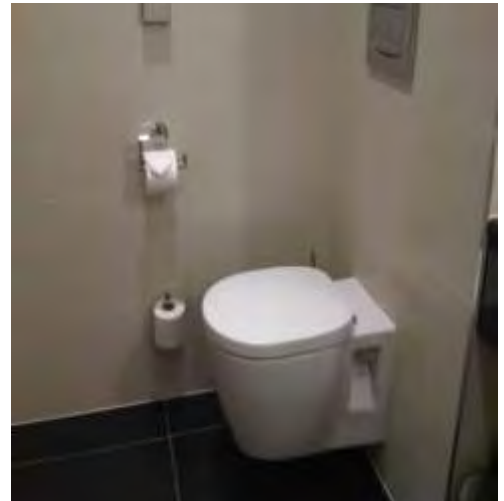

Toilet facility



Bath in standard room

Junior suite: 12 available

Width of entrance passage/door: 90cm

Width of bedroom door: 79cm

Width of bathroom door: 69cm

Grab rails, seat in shower: none but a chair could be provided in the shower

Step or doors to shower: none



Width of shower door: 60cm

Bath or shower or combined: separated

Width of access to bath (glass partition): 108cm

Height of bath: 60cm


Taps or levers: levers

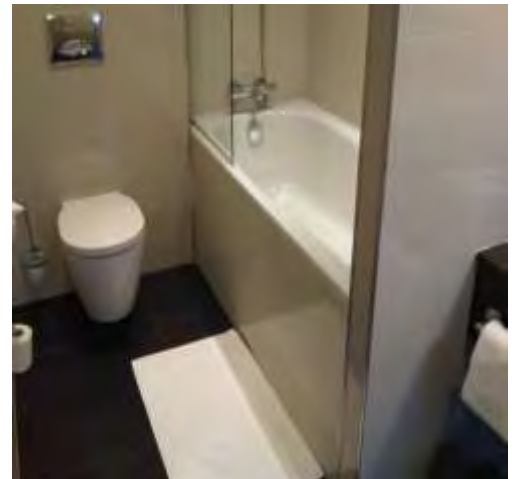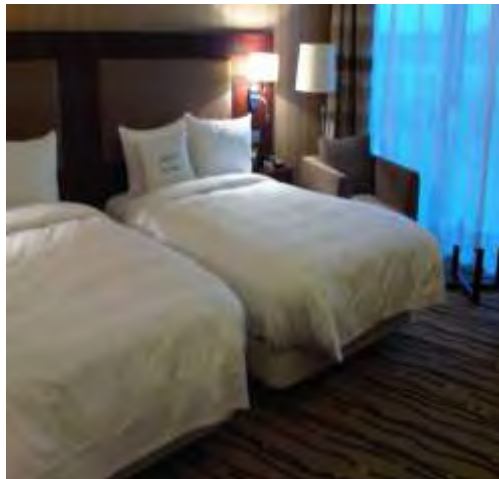

Junior suite, bath right and shower below



TV: in all bedrooms
 Airconditioning: in all bedrooms
 Safe: in all bedrooms
 Internet facilities: either wifi or cable in all rooms at no extra cost
 Laundry facilities: available
 Change of linen: daily
 Electrical plugs: 2 prong European
 Elevators (number and access for wheelchairs): 2 go throughout the hotel and the 3rd from the parking to 2nd floor (gym, sauna, pool) – maximum 1 wheelchair per lift

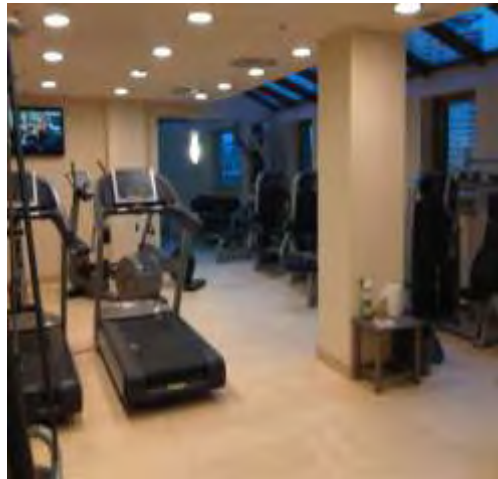

Gym



Swimming pool


Shop: there is a 24 hour shop at a petrol station nearby or 5 – 10 minutes walk
 Banking or teller machine: 3 minutes walk

Other hotels are available but have not been visited. If a team prefers to use another hotel, it will have to organise its own transport

Maximum number of players	250
----------------------------------	-----

Meals

Venue: catering from the Gate One Hotel to be available for lunch at the venue is to be confirmed

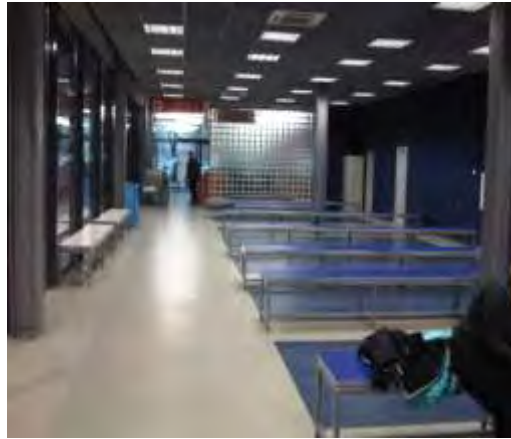

Possible dining area in the competition venue

Gate One Hotel:

Packed meals: may not be necessary

Water, beverages: provided with meals

Variety: good, can include vegetarian, Halaal and Kosher depending on demand

Assistance to carry trays: there will be assistance

Meal times: breakfast: 06h30-10h30 (can start at 06h00); lunch 11h30-15h00; dinner 17h00-22h00 but can be extended – the lobby bar is open till 23h00

Restaurant capacity: 120



Buffet in Gate One



Seating area

Double Tree:

Packed meals: may not be necessary

Water, beverages: provided with meals

Variety: good, can include vegetarian, Halaal and Kosher depending on demand

Assistance to carry trays: there will be assistance

Meal times: breakfast 06h30-10h30; other meals can be organised for convenient times and on the conference centre floor

Restaurant capacity: 100-120 people. On the conference centre floor, can be tailored to suit needs

The final dinner is planned for the Double Tree in the conference centre.



Possible final dinner venue

The technical meeting is planned for the Double Tree in the conference centre.

Water at the venue will be water fountains not bottled – teams should bring their own water bottles.

Travel time and distance hotel to sport venue

Gate One Hotel:
By car: 10 minutes
By bus: 10 minutes
Rush hour traffic: 20 minutes

By foot: from the Double Tree, 5 minutes walk to the venue including an indoor route

Sport Venue

Size: this is an ice hockey venue which has a multi-purpose approach (the ice hockey barriers are removable) and which has hosted the European Youth Table Tennis Championships

Accessibility: good

Playing area: 70m x 40m



Main playing area proposed



Training area: hall A



Training area B

Training area: 2 training rinks of about 60m x 30m each

The proposal is to use the main rink for competition and training

Racket testing area: will be available. Ideally a ventilated venue should be found

Gluing area: available

Call room: with corridors around the main rink, this can be accommodated

Meeting rooms: in the hotels

Offices (TD, referees): there are 6 offices with en suite toilet/showers available (most have enough space to be wheelchair accessible but without grab rails)



Example of office space



Public accessible toilet

Rest areas (umpires, players): the skate hire/dining area is available

Change rooms: available. However, being an ice hockey venue, it accommodates men more than women. The showers are accessible. The toilets would need to have the partitions removed. There are 3 wheelchair accessible toilets around the venue over and above the offices

Wheelchair storage: one of the offices could be used

Media facilities: are available

Layout: attached

Equipment

Equipment to be used

Floor	The ice area would be covered with flooring and this would be covered by Tarraflex
Tables	Butterfly green – all wheelchair tables
Competition + number	26
Warm up + number	
Training + number	6
Balls	Nittaku 3* white (same as Paralympic Games)
Lighting	2000 lux
Physio	Physio beds

Administration	PA: available Production of results (photocopier): available Pigeon holes: available
-----------------------	--

Medical First aid	Physio support: not available Medical/emergency services: available Doctor at the venue: one will be present at all times Hospital: there are 3 hospitals within 1 km of the venue
--------------------------	---

Technical officials	Technical officials from host: Referees: to be appointed by URC in consultation with the national association Umpires: to be appointed by the national association Racket testers: currently no Slovak racket testers trained Computer operators: have worked previously in Piestany Technical officials from ITTF: to be appointed including TD, referees, racket testers
----------------------------	---

Volunteers	Ball boys and girls: will be provided by a local school and they are reliable Other volunteers will be sourced including 3 per day for the racket control centre
-------------------	---

Repair services	Will be on call
------------------------	-----------------

Medal ceremonies	Opening: none Medal ceremonies: will be done in the competition hall Medal design: to be finalised Podium: will be available Closing: combined with the dinner proposed for the Double Tree
-------------------------	---

Visas	Schengen visas will be required
--------------	---------------------------------

Spectators	Seating for up to 10 000 in the main hall
-------------------	---

Media	Public relations TV: will be contacted Radio: will be contacted Newspapers, magazines: will be contacted
--------------	---

	Website: is available Design of logos: will be done Internet connection: available in the venue
--	---

Stay	
Arrival days	22 May 2012
Practice days	22 May 2012
Opening Ceremony	None
Competition days	23 to 26 May 2012
Closing Ceremony	Combined with final dinner on 26 May 2012
Departure day	27 May 2012

Costs	Proposed entry is €600,00 per person
--------------	--------------------------------------

Experience in organising events	The Organising Committee has experience with the Piestany event for a number of years. The national association has experience of organising the European Youth Championships and the ITTF World Junior Championships in 2010 as well as supporting the Piestany event from the technical perspective.
--	--


Organizing Committee	Structure of the organising committee: led by the NPC and supported by the Association. Link to the National Association: these are very close and the Association will provide all technical expertise. Link to the NPC: the event is effectively led by the NPC.
-----------------------------	--

Budget	To be finalised once the event is approved.
---------------	---

Support	Local municipality: particularly in provision of accessible buses Sponsors will be sought
----------------	--

Entertainment	Teams can organise their own and the centre of town is close
----------------------	--

Recommendations	That: <ol style="list-style-type: none"> 1. The event be approved and all procedures (payment of sanction fee, preparation of prospectus and entry forms) be finalised within 1 week 2. The final venue be confirmed (main ice rink or the training rinks) 3. The Organising Committee identify the best allocation of hotel rooms for wheelchair users possible 4. 2 of the main rink, hall A and B be secured and used for competition and training 5. The ablution facilities at the competition venue cater for women 6. Arrangements for lunch be finalised as soon as possible
------------------------	--

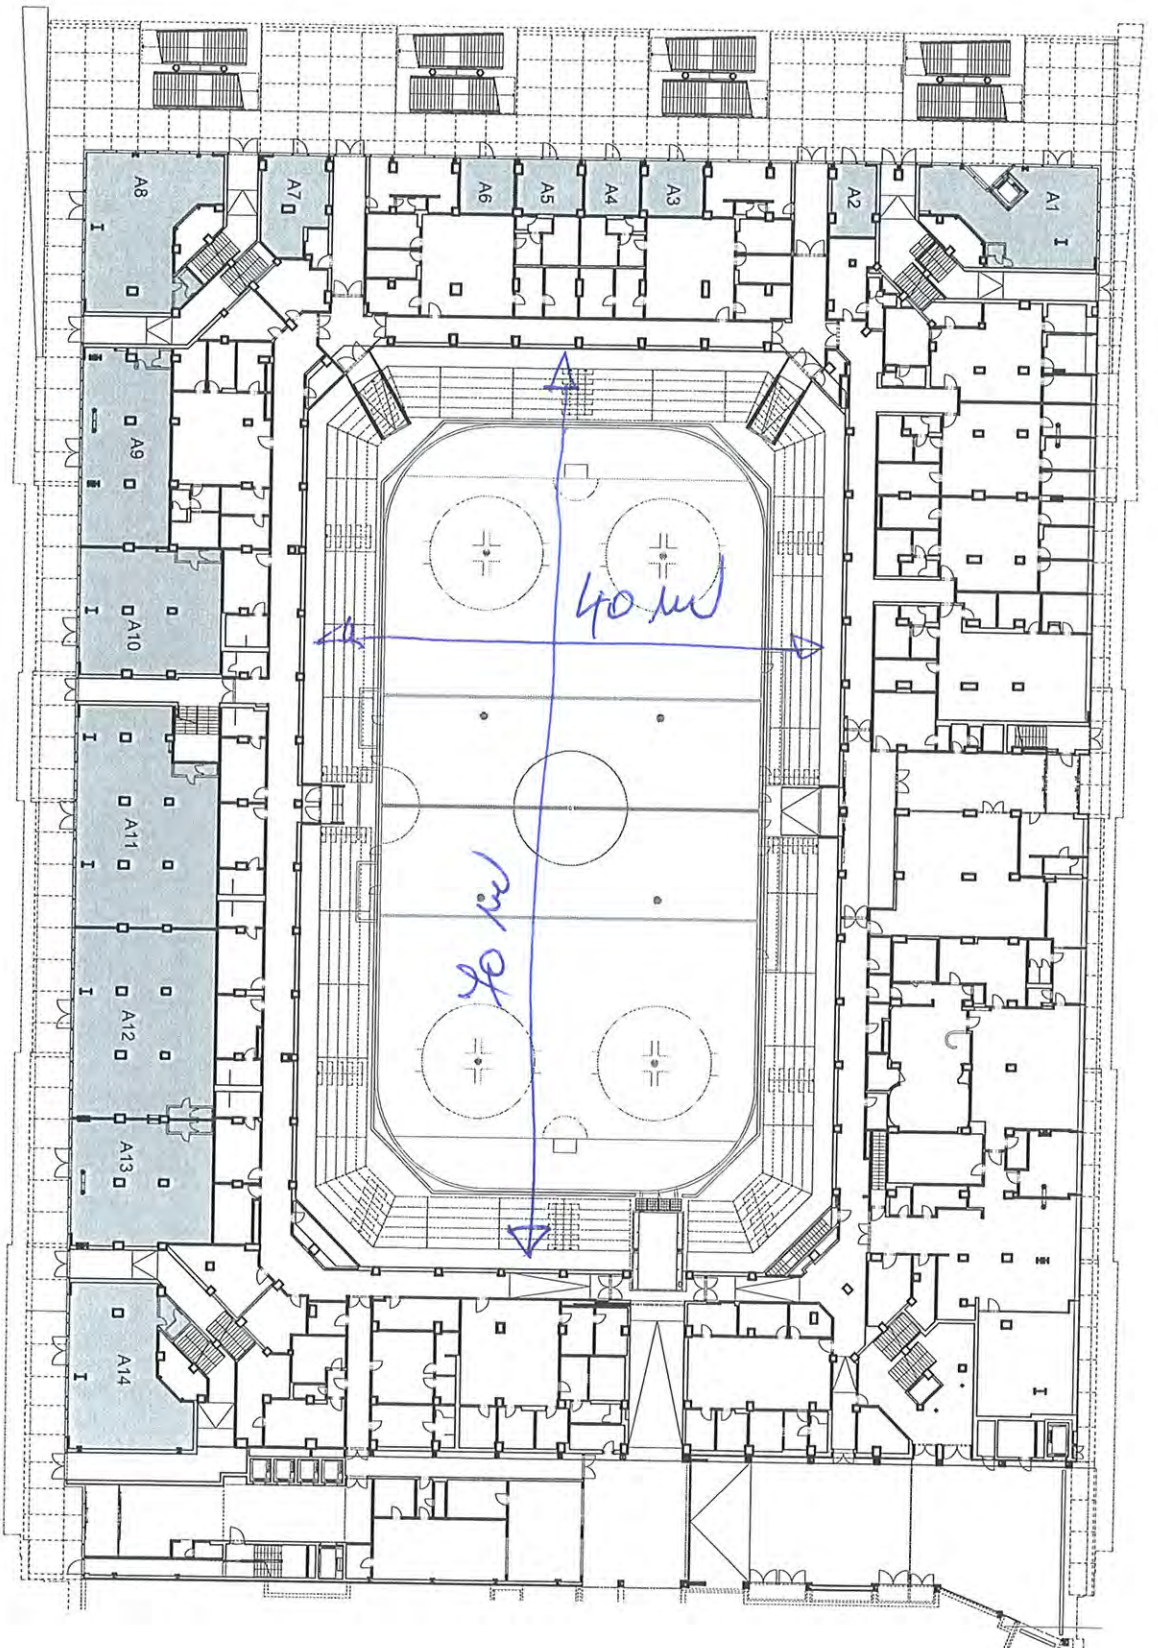

- prenájomateľné priestory
OBCHODY
- prenájomateľné priestory
SKYBOXY
- prenájomateľné priestory
UZAVRETÉ BUFETY
- prenájomateľné priestory
VOĽNE STOLICE BUFETY
- prenájomateľné priestory
PRIESTOR VIP
- prenájomateľné priestory
RESTAURÁCIA
- prenájomateľné priestory
KANCELARIE

M 1 : 400



ZIMNÝ ŠTADIÓN ONDREJA NEPELU BRATISLAVA
TECHNICKÁ A DIZAJNOVÁ PRÍRUČKA

© 2010
GRAFICKÁ PRÍLOHA

pôdorys 1.n.p
01



Prápor 14,0, Lomovského 2, 811 05 Bratislava, www.fachbau.atdsk@fachbau.atdsk.sk, tel:00421 2 5441 6710, fax:00421 2 5441 6509